


NOTES:
1. FOR GENERAL NOTES SEE SHEET 1


COLUMN SCHEDULE	
COLUMN	BOTTOM OF BASE PLATE AT ELEV. 0'
C1	AT ELEV. 14'-6 1/2"
C2	AT ELEV. 18'-5 1/2"
	AT ELEV. 21'-8 1/2"
	AT ELEV. 28'-9 9/16"
C1	TS12X12X5/16
C2	TS12X12X5/16
C2	TS12X12X5/16
C2	TS12X12X5/16
C3 WITH PLATE IDENTITY	
C3 WITH PLATE IDENTITY	
C3 WITH PLATE IDENTITY	
C3 WITH PLATE IDENTITY	
C4 WITH PLATE IDENTITY	

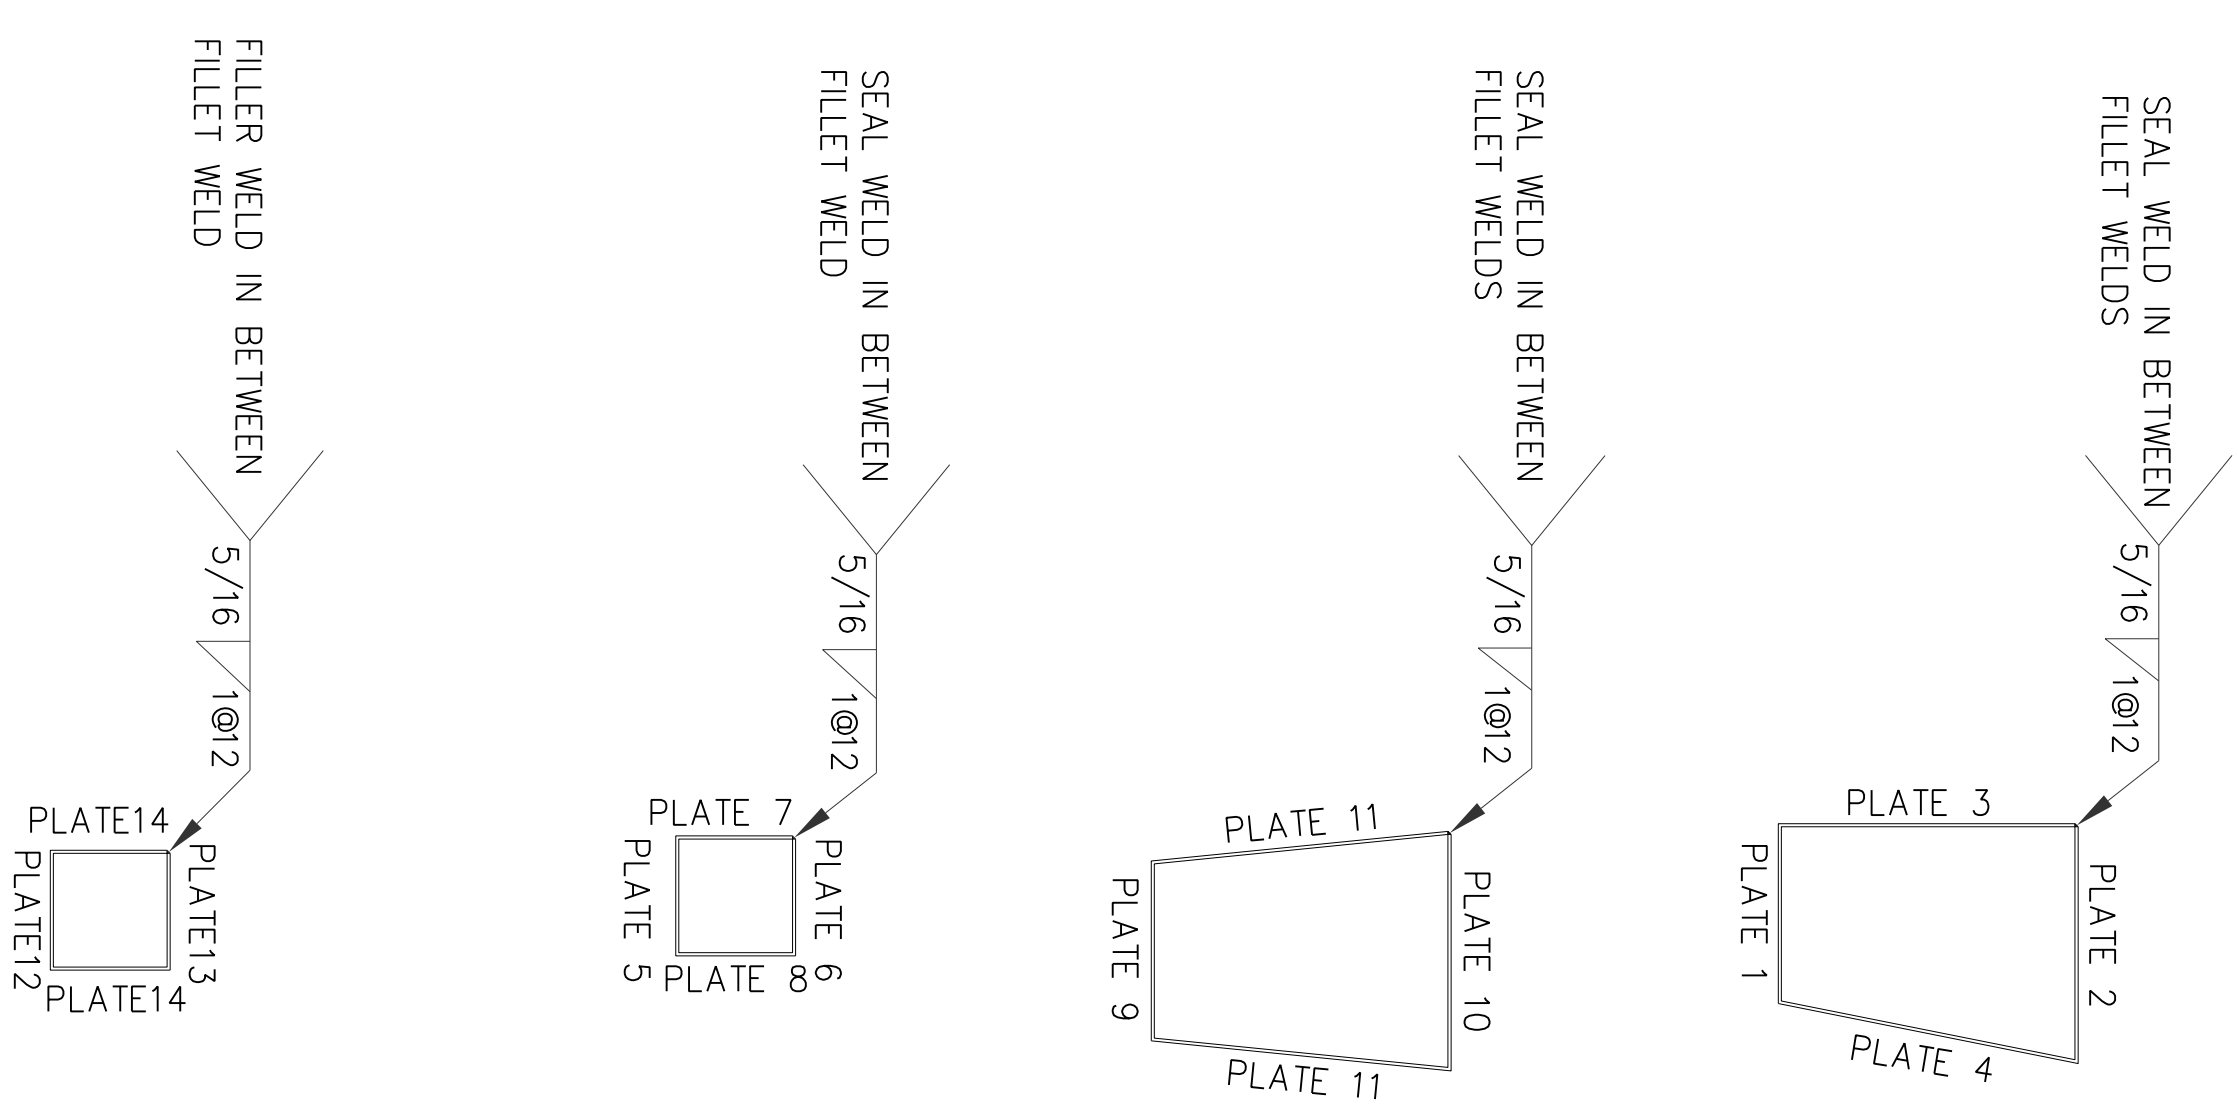

REF. DRAWINGS

DWG. NO.	DESCRIPTION
SHAHEED MINAR ELEVATION VIEW	

NO.	BY	DATE	REVISION
0	NH	06/29/10	APPROVED FOR CONSTRUCTION
1	NH	05/20/10	REVISED FOR APPROVAL
2	MSJ	03/09/10	ISSUED FOR APPROVAL

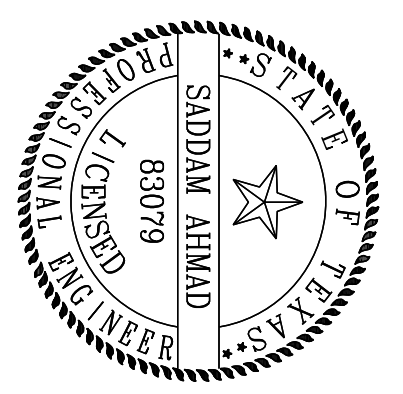

ENGINEERING ALLIANCE INC.
F-10447

DRAWN BY: MAHS DATE: 06/29/10 STRUCTURAL USER: Engineering Alliance Inc. PROJECT NO: BAC10003 REVISION: 0	SHAHEED MINAR COLUMN SCHEDULE	W/O. NO.: SCALE: N.T.S. DWG. SHEET: 4 OF 8
---	--	--